



# Tulare County Complete Streets East Orosi

## Final



Prepared by:

**Tulare County Resource  
Management Agency**

Paid for by a grant from:



## **Tulare County Complete Streets – East Orosi**

**Prepared by:**

**Tulare County RMA**

**5961 S. Mooney Boulevard**

**Visalia, CA 93277**

**December, 2016**



## TABLE OF CONTENTS

---

INTRODUCTION.....	1
Complete Streets Vision .....	1
Complete Streets Definition .....	1
Complete Streets Attributes.....	2
Report Outcomes .....	2
Conclusions and Future Funding Opportunities .....	3
COMPLETE STREET POLICIES .....	4
Complete Street Goals .....	4
Complete Streets Objectives .....	4
Complete Streets Policies .....	5
Tulare County General Plan Policies .....	5
Complete Street Policy Design Criteria .....	5
Complete Street Mobility Plan.....	6
Caltrans and Complete Streets .....	7
Bicycle Facilities .....	8
Pedestrian Facilities.....	9
Transit Facilities.....	9
Cost Benefits Analysis, Implementation, and Funding Mechanisms.....	10
Benefits of Complete Streets .....	11
Community Specific Complete Street Implementation Measures .....	12
Measure R .....	12
Active Transportation Program (ATP) .....	12
CITIZEN FEEDBACK.....	13
Public Outreach Efforts.....	13
Improvement Standards .....	13
Tulare County Pavement Management System .....	14
IMPLEMENTATION .....	15
Selection of Community Priorities .....	15
Project Phasing .....	15
Outreach: March 3, 2015, September 8, 2016 & December 15, 2016.....	16
Improvement Plans .....	16
PROJECTS.....	17
Complete Streets Project Plans .....	17



Complete Streets Funding Opportunities .....	17
Cost Estimates .....	17

## FIGURES

---

Figure 1 - Tulare County Class 1, 2 & 3 Two Lane Roads.....	13
Figure 2 - Tulare County Class 3 Four Lane Road .....	14

## APPENDIX

---

Appendix A – Proposed Complete Streets Projects
Appendix B – Circulation Plan
Appendix C – Bicycle, Bus and Pedestrian Plan
Appendix D – Road Maintenance Plan
Appendix E – Cost Estimates for East Oroshi
Appendix F – East Oroshi 30% Submittal Plan Set
Appendix G – Complete Streets Outreach



## Complete Streets Vision

The California Complete Streets Act (AB 1358) of 2008 was signed into law on September 30, 2008. Beginning January 1, 2011, AB 1358 requires circulation elements to address the transportation system from a multimodal perspective. The bill states that streets, roads, and highways must “meet the needs of all users in a manner suitable to the rural, suburban, or urban context of the general plan.”

The Tulare County Resource Management Agency (RMA) is committed to fully integrating modal options in its General Plan and various Community Plans within Tulare County. This includes supporting projects that enhance walking and bicycling infrastructure. Additionally, RMA will improve access to public transportation facilities and services. This includes supporting urban development patterns and Americans with Disabilities Act (ADA) infrastructure that allow for greater accessibility to transit stops and stations. Finally, RMA continues to improve safety for all users and encourages street connectivity to create a comprehensive, integrated and connected circulation network. This is particularly important for those who rely on transportation infrastructure to be physically active and for students who walk or bike to school.


Steady population growth in Tulare County has directly impacted transportation needs. In the past, many of Tulare County’s federal, state, and local funding sources were used to develop new or improved traffic signals, interchanges, provide more travel lanes and to maintain existing roadway facilities. Historically, these funding sources have run well short of what is needed. The typical roadway transportation project that adds capacity and infrastructure is insufficient given these conditions. The RMA must adhere to its vision, which is to “provide a safe, convenient and effective County transportation system that enhances mobility and air quality for residents and visitors.”

Recent RMA and RMA-supported projects have already fulfilled some of these desires. There are already expanded bus transit routes in the County and more are being constructed for implementation in the near future. New transit centers are being placed throughout the County and efforts are underway to add more bicycle lanes and routes. Recent planning studies are looking to improve roadway safety, pedestrian safety, and access management between roadways and building developments. These efforts are consistent with greenhouse gas (GHG) emissions reductions efforts to reduce vehicle miles travelled (VMT) set forth under SB 375.

Promoting Complete Streets projects can offer Tulare County the ability to reduce traffic congestion, improve air quality, and increase the quality of life of residents by providing safe, convenient, and comfortable routes for walking, bicycling, and public transportation. Integration of Complete Streets into Tulare County’s existing policies allows the potential to prevent chronic diseases, reduce motor vehicle related injury and deaths, improve environmental health, stimulate economic development, and ensure access of transportation options for all people in Tulare County.

## Complete Streets Definition

Complete Streets are roadways designed to safely and comfortably accommodate all users, regardless of age, ability or mode of transportation. Users include motorists, cyclists, pedestrians



and all vehicle types, including public transportation, emergency responders, and freight and delivery trucks among others. In addition to providing safety and access for all users, Complete Street design treatments take into account accommodations for disabled persons as required by the ADA. Design considerations for connectivity and access management are also taken into account for non-motorized users of the facility.

Implementation of Complete Street design treatments will be based on whether it connects the networks for all modes, whether it improves the functionality for all users, and whether it is appropriate given the surrounding context of the community. The final elements of a Complete Street roadway will be largely based on these factors. At a minimum, a Complete Street roadway includes sidewalks and sidewalk amenities, transit shelters and facilities whenever there is a route along the corridor, and provisions for bicycle facilities.

## Complete Streets Attributes

While every street cannot be designed to serve all users equally, there are opportunities to enhance service for all users while maintaining its principal transportation function. Complete Streets incorporate community values and support adjacent land uses while ensuring safety and mobility. Proper applications of Complete Streets concepts support sustainable growth and preservation of scenic, aesthetic and historic resources.


## Report Outcomes

As a part of the Circulation Element for the Community Plan Update, this Complete Streets Report (Implementation Work Plan) and the following Implementation and Policies Section achieved the following outcomes:

- (i) *Addressed* congestion, climate change and oil dependence by shifting to lower-carbon modes;
- (ii) *Improved* safety by addressing shoulders, sidewalks, better bus placement, traffic speed reduction, treatments for travelers with disabilities;
- (iii) *Created* “livable communities” by encouraging walking and bicycling for health, and by providing a safe walking and bicycling environment as an essential part of improving transportation movement and safety within the roadways studied.

These outcomes were achieved by the following:

- (a) *Included all users* namely, pedestrians, bicyclists, transit vehicles and users, and motorists. In drafting this report, all users were invited to comment on how the County could better serve the community. The implementation of complete streets directly shifts the emphasis to lower-carbon (using) modes of transportation. The shift from the gas using automobile to pedestrian and bicycle transport is achieved through the creation of sidewalks, improving sidewalks, and including bike lanes and/or bike routes for a wider range of people to use. The shift to transit is included in improving policies, programs and facilities in the operations of the County’s transit systems.
- (b) *Created a comprehensive integrated and connected network* that supports “livable communities” that promote a safe interwoven fabric are provide for by the Policies



Section using the transportation goals in the 2030 General Plan Circulation Element and by further defining complete streets network (see Appendix C).


- (c) *Emphasized flexibility* recognizing that all streets with these communities are different, and thus, balancing user needs. No one standard was applied to all streets and the street designs were adjusted to existing conditions, differing jurisdictions and the desires of the community.
- (d) *Considered both new and retrofit projects*, including design, planning, maintenance, and operation, for the entire right-of-way within these communities. In addition to the various sections discussed below Appendix A – D include plans that show the plans, designs, and existing and proposed maintenance plans and operations of the Complete Streets Plan.
- (e) *Used the latest and best design standards*. By using newer design standards as represented in the preliminary design plans versus the County's Roadway Standards the County is able to provide wider sidewalks and include such amenities as traffic calming measures (bulbouts).
- (f) *Conducted extensive public outreach* to ascertain the solutions that best fit within the context of these communities. The Community was consulted and provided final feedback on the preliminary designs.

## Conclusions and Future Funding Opportunities

The intended effect of identifying the outcomes and reaching the conclusions in this report is that future funding opportunities will be enhanced because the Community will be supported by fully updated Community Plans. The conclusion to the report includes the Circulation Element of the Community Plan including the policies, and plans. The other conclusion to the report includes preliminary design drawings.

Specifically, the funding sources that are found in the Funding Section will be pursued actively by Tulare County to complete the work identified in the studies include, but are not limited to, the following:

- **Active Transportation Program Funding**
- **Highway Safety Improvement Funds**
- **Federal Transportation Activity Program (TAP) Funds**
- **Federal Transit Funds**
- **Federal Communities Putting Prevention to Work Grant**
- **Federal Highway Administration Pedestrian Safety and Design**
- **Strategic Growth Council**

- 
- **Walkable and Livable Communities Institute**
  - **California's Local Public Health and Built Environment Program**
  - **State Cap and Trade Funding**

## **Complete Street Policies**

### **Complete Street Goals**

The purpose of the RMA Complete Streets Policy is to create a comprehensive and uniform Complete Streets vision and policy for Tulare County. This will allow the implementing entities to incorporate Complete Streets guidelines and standards into both development and redevelopment actions. The County's goals are:

- Tulare County's transportation network will be supported through a variety of feasible transportation choices, which allows for sustainable growth.
- The livability of neighborhoods and commercial centers located along the County's transportation corridors will be enhanced by a safe and inviting pedestrian environment.
- The design of multimodal roadway facilities will not compromise the needs of larger vehicles such as transit vehicles, fire trucks and freight delivery trucks.
- Inclusion of Complete Streets design elements will allow for design flexibility on different street functions and neighborhood contexts.
- Inclusion of Complete Streets design elements will improve the integration of land use and transportation, while encouraging economic revitalization through infrastructure improvements.

### **Complete Streets Objectives**

- To create an integrated and connected transportation network that supports transportation choices and sustainable growth.
- To ensure that all transportation modes are accommodated to the extent possible in all public roadway facilities in the County.
- To develop and use the latest design standards and guidelines in the design of Complete Streets.
- To provide flexibility in the implementation of this policy so that streets chosen for implementation of Complete Streets elements can be developed to fit within the context of their principal purpose and surroundings without compromising the safety of users and needs of larger vehicles.





## Complete Streets Policies

### Tulare County General Plan Policies

The Tulare County General Plan Update (2030) in complying with AB 1358 calls for 4 Complete Streets related principles including:

*Principle 1: County-wide Collaboration*

Support countywide transportation plans that provide choices in travel modes.

*Principle 2: Connectivity*

Emphasize connectivity among cities, communities, and hamlets to ensure County residents have access to jobs and services.

*Principle 3: Community Circulation*

Anticipate and provide transit, traffic, and roadway connections that support the interconnectivity of all communities.

*Principle 4: Pedestrian and Bicycle Facilities*


Plan for the development and expansion of pedestrian paths and bicycle facilities that provide residents with alternative modes of travel.

These principles are expressed mainly in following policies including:

- TC-1.6 Intermodal Connectivity
- TC-1.7 Intermodal Freight Villages
- TC-5.1 Bicycle/Pedestrian Trail System
- TC-5.2 Non-motorized Modes in Planning and Development

### Complete Street Policy Design Criteria

1. Tulare County promotes the incorporation of Complete Streets concepts and design standards in all appropriate new and retrofit County public streets (except State highways and freeways).
2. Tulare County will seek every opportunity to provide funding for the planning, design, and implementation of Complete Streets.
3. New Class I Multi-Use Paths should be a minimum of eight (8) feet wide.
4. New Class II Bike Lanes should be a minimum of five (5) feet wide.
5. New sidewalks should be a minimum of five (5) feet wide.
6. Bulb-outs should be considered in areas of higher speed (35 mph or greater) where sufficient turning radii for trucks is available or as determined by the County Engineer.


- 
7. As determined by the County Engineer, installation of posted speed limit vehicle activated traffic calming signs (VATCS) are encouraged in instances of high speed to promote safety.
  8. Transit shelters and benches are encouraged at all County transit stops if FTA grants are available.
  9. Street lighting and cross walk are encouraged to promote safety if considered feasible by the County Engineer.
  10. Design policies should be consistent with the Tulare County Improvement Standards; other references include existing design guides, such as those issued by Caltrans, AASHTO and the ADA Accessibility Guidelines.
  11. Public streets excluded from this policy include those where:
    - Complete streets concepts are in conflict with existing laws, codes, or ordinances.
    - Compliance with this policy would conflict with goals or physical conditions related to the unique aspects of the location.
  12. Exceptions from Complete Street Policies:
    - Accommodation is not necessary where non-motorized use is prohibited, such as freeways.
    - Cost of accommodation is excessively disproportionate to the need or probable use as determined by the County Engineer.
    - A documented absence of current or future need.

## **Complete Street Mobility Plan**

The California Complete Streets Act (AB 1358) of 2008 was signed into law on September 30, 2008. Beginning January 1, 2011, AB 1358 requires circulation elements to address the transportation system from a multimodal perspective. The bill states that streets, roads, and highways must “meet the needs of all users in a manner suitable to the rural, suburban, or urban context of the general plan.” Essentially, this bill requires a circulation element to plan for multimodal transportation accommodating all modes of transportation where appropriate, including walking, biking, car travel, and transit. The current functional classification system plan is shown in Appendix B (Circulation Plan).

The Complete Streets Act also requires circulation elements to consider the multiple users of the transportation system, including children, adults, seniors, and the disabled. For further clarity, AB 1358 tasks the Governor’s Office of Planning and Research to release guidelines for compliance with this legislation by January 1, 2014. Implementation of complete streets principles should be tailored to the individual jurisdiction and the individual roadway. The Complete Streets Program for Tulare County focuses on a network-based approach that has been tailored to the needs of the Community of East Orosi. Another principle that is being applied is under SB 743, requiring a change to evaluating traffic using Vehicle Miles Traveled (VMT) versus Level of Service under CEQA analysis, and under AB 32 in reducing Green House Gasses.

*Complete Streets:* According to the National Complete Streets Coalition, complete streets are a means by which, “... planners and engineers (can) build road networks that are safer, more livable, and welcoming to everyone.... Instituting a complete streets policy ensures that transportation planners and engineers consistently design and operate the entire roadway with



all users in mind – including bicyclists, public transportation vehicles and riders, and pedestrians of all ages and abilities.”

*Network-Based Complete Streets:* Combines individual travel mode networks into one multimodal transportation system, integrating infrastructure where appropriate, ultimately ensuring that all users can safely and efficiently access their destination.

*Vehicle Miles Traveled (VMT):* Vehicle miles traveled is the metric that identifies the total distance traveled in a car per driver. VMT drives roadway needs (the more people who drive, the more capacity and maintenance are needed on the roadway system). Under the Tulare County Climate Action Plan, in reducing VMT greenhouse gas emissions are reduced, and the County has an overall target of reducing 6% of its greenhouse gas emissions through a reduction in VMT.

Community Plans adopt these principles, which are combined into the following mission statement:

*The Community Complete Streets Network comprises four types of facilities—vehicular, pedestrian, bicycle, and public transit. This complete streets approach will enable residents to choose which travel mode best suits them. It also will ensure that streets are designed with the users in mind—accommodating for businesses, children, the elderly, bicyclists, and transit users.*

## **Caltrans and Complete Streets**

Under Caltrans District Order 64-R1, Caltrans requires that a Complete Streets Implementation Action Plan be developed and implemented for Caltrans owned and maintained Streets. Their Implementation Action plan provides a background by which the Tulare County Completes Street Plan will be implemented.

### *TCAG, Tulare County Regional Bicycle Transportation Plan, Regional Transportation Plan (RTP) and Sustainable Communities Strategy (SCS)*

TCAG in 2014 updated a Regional Bicycle Plan that does not include any bicycle facilities through the Community of East Orosi. TCAG funded the grant for this Complete Streets Policy and in the RTP Action Element describe bicycle circulation patterns and Pedestrian policies focusing on the Americans with Disabilities Planning Strategies and Transportation Demand Management to increase pedestrian activity. The Cutler-Orosi Complete Streets Plan was prepared in 2014 and includes a Class 1 Facility along Avenue 416 through East Orosi. In addition, rail and goods movement is part of the Sustainable Communities Strategy, Regional Transportation Plan (RTP), in lieu of utilizing diesel powered freight trucks.

### *Tulare County Climate Action Plan (CAP)*


The Tulare County CAP calls for a reduction on a project (over 50 vehicles) by project basis of 6% through a mixture of measures that are spelled out in Appendix J of the CAP. Utilization of alternative means of transportation will reduce GHG emissions and will help projects and the region meet their targets.

## Bicycle Facilities

Bicycle facilities consist of Class I, Class II, and Class III facilities as defined below. In Tulare County, this General Plan and the Bicycle Transportation Plan envision a system of bicycle lanes on roadways that will connect the activity centers of the communities to the residents. County has identified pedestrian corridors on the Community of East Orosi Bicycle, Bus and Pedestrian Plan (see Appendix C).


### *Class I*

Bike path providing completely separated right-of-way designated for the exclusive use of bicycles and pedestrians. In Tulare County, Class I facilities will primarily be implemented through TCAG. Future bicycle facilities have also been identified through the *Bicycle Transportation Plan* (TCAG - 2010). The existing Cutler-Orosi Complete Streets Program calls for a Class I bicycle facilities along Avenue 416 in East Orosi.

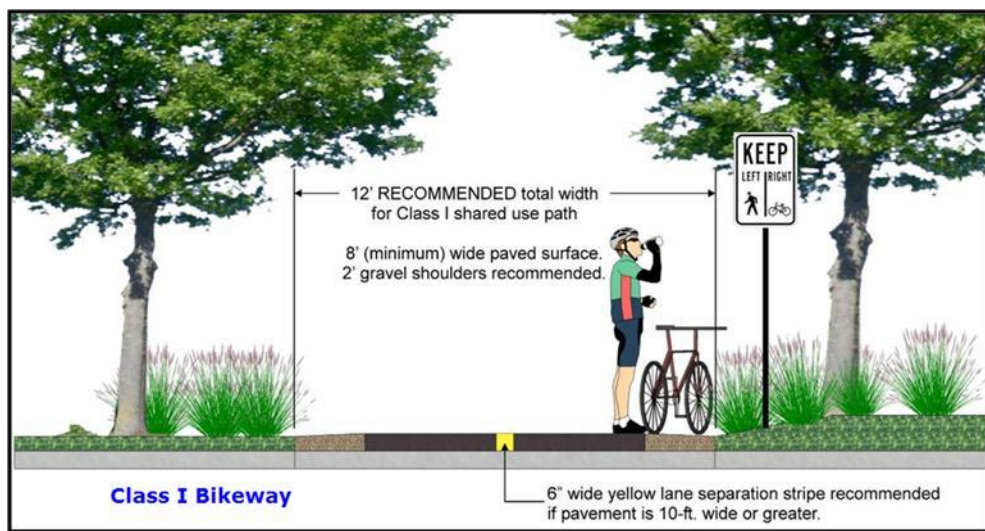


### *Class II*

Bikeway that provides designated lanes for the use of bicycles through the use of striping on the roadway and signage designations for the facility. For the purposes of Complete Streets, the County is proposing Class II bicycle facilities in East Orosi.

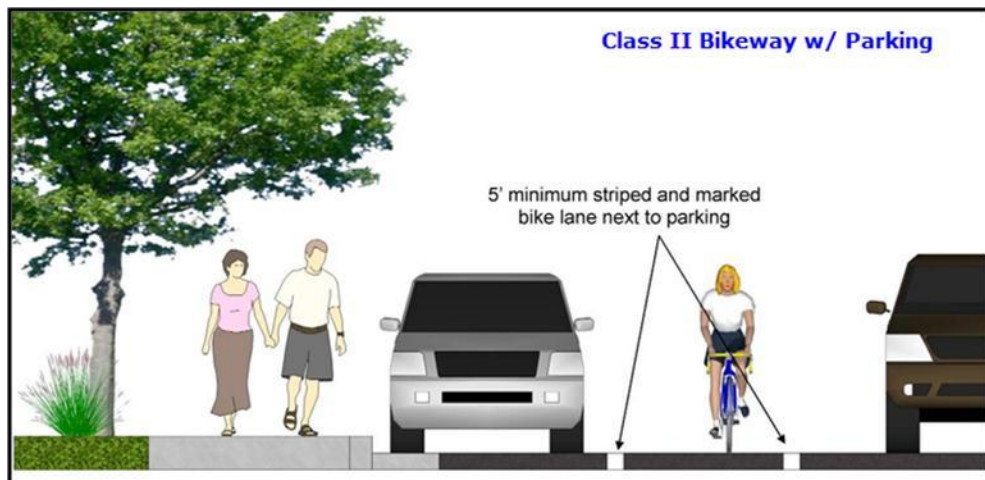

### *Class III*

Bikeway that provides route designation by signage. Roadways are shared between bicyclists and motorists. Class III facilities in Tulare County are envisioned to be implemented along the major circulation segments of roadway that connect the overall County roadway network. Class III facilities are proposed along Atwell Avenue. Although not signed on many roads in East Orosi, bicyclists are allowed use the side of the road or share the road on all County roadway facilities excluding freeways.

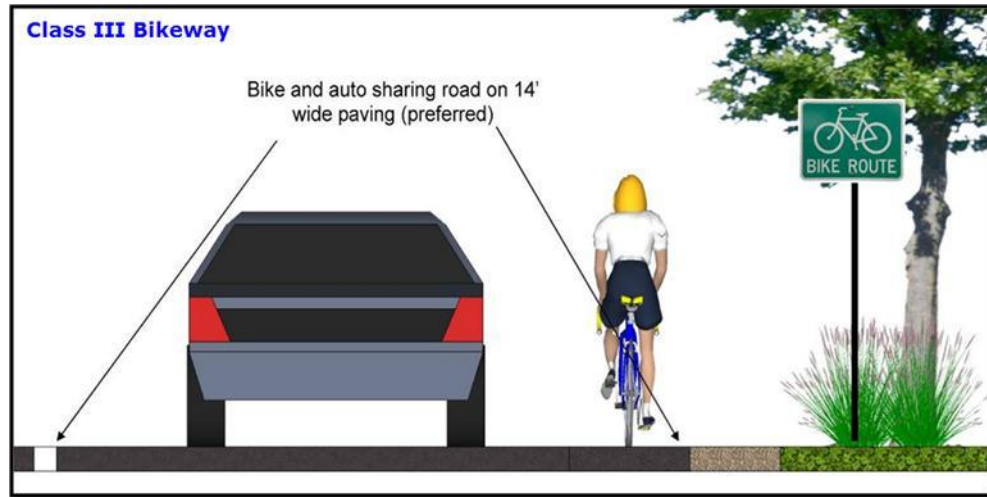

## **Pedestrian Facilities**

### *Pedestrian Paths and Sidewalks*

Pedestrian paths are primarily developed as part of the roadway and trail systems of a community and reflect the interconnected nature of circulation and transportation systems as a whole. Constructing wide streets increases the distance a pedestrian must travel to cross a street, thereby making it inconvenient for public use and inhibiting pedestrian circulation in the community. Currently, limited continuous sidewalks are provided along major routes in the community. In addition to connecting available pedestrian resources, the communities have prioritized the completion of sidewalks along safe routes to school. Enhanced pedestrian crossings and sidewalks is considered in areas where high pedestrian demand occurs (such as to and around schools).

### *Multiuse Trails*


Multiuse trails are facilities that can be used by bicycles, pedestrians, equestrians, and other recreational users. The Class 1 Facility along Avenue 416 could be considered a multiuse trail from Orosi to the East Orosi Community.

## **Transit Facilities**

Transit options give users the ability to get to a destination without relying on the automobile. This also provides other community benefits, including reduced vehicle miles traveled (VMT). Reducing VMT will help the County achieve their greenhouse gas reduction target,



Public transportation services and facilities in Tulare County consist of public bus service, paratransit service, and could also consider park-and-ride locations.

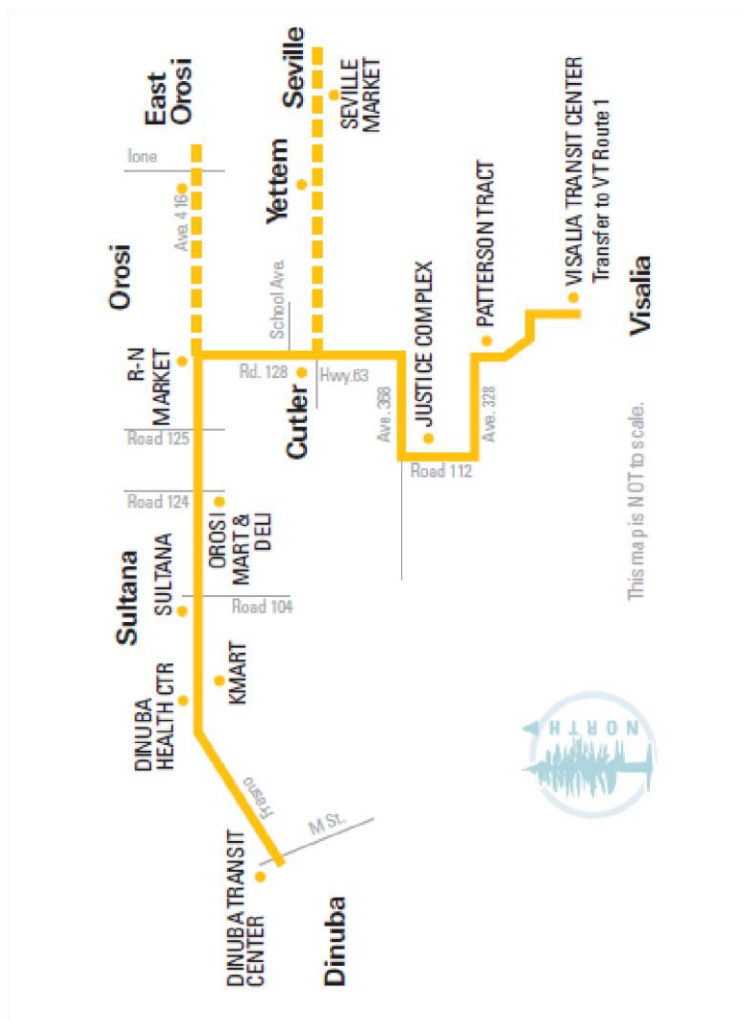

### Pass Sales Outlets

Dinuba Transit Center	189 Merced St., Dinuba
Porterville Transit Center	35 W. Oak St., Porterville
Tulare County Government Plaza	5961 S. Mooney Blvd., Visalia
Tulare Transit Center	360 N. 'K' St., Tulare
Visalia Transit Center	Oak & Santa Fe, Visalia

### Public Bus Service

Public bus service is provided by Tulare County Area Transit (TCaT) in rural areas. Existing transit routes and designated bus stops are shown in the following figures.

Additionally, Tulare County has provided guidance for including transit within facilities. These guidelines should be applied when considering new development to ensure appropriate connectivity and design features to support bus service.

### Paratransit Service

Paratransit is an alternative mode of passenger transportation that does not follow fixed routes or schedules. Typically, vans or minibuses are used to provide paratransit service. Paratransit services vary considerably on the degree of flexibility they provide their customers. The most flexible systems offer on-demand, call-up, door to door service from any origin to any destination in a service area.

### Park-and-Ride Lots

Park-and-ride lots provide places for people to meet up and carpool to areas outside of the Community. A Park and Ride facility could also provide a compressed natural gas refueling station. As the community's population grows and given the large number of commuters, a park-and-ride location would be best sited near the edges of the Community along Highway 99.

## Cost Benefits Analysis, Implementation, and Funding Mechanisms

Caltrans lists the following benefits of Complete Streets in their implementation plan. They include:

- Increased Transportation Choices: Streets that provide travel choices can give people the option to avoid traffic congestion, and increase the overall capacity of the transportation

network.

- Economic Revitalization: Complete streets can reduce transportation costs and travel time while increasing property values and job growth in communities.
- Improved Return on Infrastructure Investments: Integrating sidewalks, bike lanes, transit amenities, and safe crossings into the initial design of a project spares the expense of retrofits later.
- Quality of Place: Increased bicycling and walking are indicative of vibrant and livable communities.
- Improved Safety: Design and accommodation for bicyclists and pedestrians reduces the incidence of crashes.
- More Walking and Bicycling: Public health experts are encouraging walking and bicycling as a response to the obesity epidemic. Streets that provide room for bicycling and walking help children get physical activity and gain independence.

## Benefits of Complete Streets

The health benefits from walking and bicycle riding include increased overall health, and a reduction in air quality and greenhouse gas emissions. According to the Caltrans accepted, Victoria Transport Policy Institute, walking has a \$.25 per mile health benefit, while the cost of Greenhouse Gas (GHG) reductions is \$23 per ton. According to the Federal Highway Administration, sidewalks reduce incidences to pedestrians over 80%.<sup>1</sup> According to Caltrans, the average costs of highway incidents are stated below.

Cost of Highway Accident	Dollars Per Accident
--------------------------	----------------------

Fatal Accident	\$4,800,000
----------------	-------------

Injury Accident	\$67,400
-----------------	----------

Property Damage Only (PDO) Accident	\$10,200
-------------------------------------	----------

Average Cost per Accident	\$52,500
---------------------------	----------

Cost of an Event	Dollars Per Event
------------------	-------------------

Cost of a Fatality	\$4,400,000
--------------------	-------------

### Cost of an Injury

Level A (Severe)	\$221,400
------------------	-----------

Level B (Moderate)	\$56,500
--------------------	----------

Level C (Minor)	\$26,900
-----------------	----------

<sup>1</sup> [http://www.dot.ca.gov/hq/tpp/offices/eab/benefit\\_cost/LCBCA-economic\\_parameters.html](http://www.dot.ca.gov/hq/tpp/offices/eab/benefit_cost/LCBCA-economic_parameters.html)

Cost of Property Damage \$2,500  
Source: California Department of Transportation

## Community Specific Complete Street Implementation Measures

As part of a network-based approach, the County has identified (and will implement through pursuing further roadway studies and infrastructure design updates) a complete network for pedestrians. The County will also work to deliver infrastructure to support all modes of transportation. In addition to the General Plan Circulation Element Implementation Section, the key implementation measures include:

1. Evaluating Roadways as potential Bike/Pedestrian travel routes,
2. Completing pedestrian infrastructure, as appropriate,
3. Providing safe and accessible pedestrian facilities in high use areas,
4. Designing and building sidewalks for safer routes to school,
5. Designating roadways for bicycle routes that are aligned with the Tulare County comprehensive bicycle network,
6. Coordination with County Transit.
7. Submitting the following list of project and cost to TCAG and Caltrans for consideration under further grant funding opportunities.

## Measure R

Bike/Transit/Environmental Projects (14% of Measure R Funding)

On November 7, 2006, the voters of Tulare County Approved Measure R, imposing a ½ cent sales tax for transportation within the incorporated and unincorporated area of Tulare County for the next 30 years. The transportation measure will generate slightly more than \$652 million over 30 years to Tulare County's transportation needs.

The Goals of Measure R include air quality improvement efforts that will be addressed in the Measure R Expenditure Plan through the Transit/Bike/Environmental Program, which includes funding for transit, bike, and pedestrian environmental projects. The goal of this program is to expand or enhance public transit programs that address the transit dependent population, improve mobility through the construction of bike lanes, and have a demonstrated ability to get people out of their cars and improve air quality and the environment.

## Active Transportation Program (ATP)

On September 26, 2013, Governor Brown signed legislation creating the Active Transportation Program (ATP) in the Department of Transportation (Senate Bill 99, Chapter 359 and Assembly Bill 101, Chapter 354). The ATP consolidates existing federal and state transportation programs, including the Transportation Alternatives Program (TAP), Bicycle Transportation Account (BTA), and State Safe Routes to School (SR2S), into a single program with a focus to make California a national leader in active transportation. The proposed projects have been included in the County's Active Transportation Plan (2015).



# Citizen Feedback

## Public Outreach Efforts

The purpose public workshops or community meetings is to engage in discussions with local residents and business owners regarding specific topics, e.g., transportation related improvements. Public outreach efforts were held in several formats including formally and informally. Formal community meetings were held at local schools, community service districts/public utility districts (CSDs/PUDs), town council forums and other well-known locations. Informal meetings were conducted with individual business or property owners associated to specific access concerns or other issues.

Publicity for meeting times and locations generally consisted of newspaper releases, local newsletter informational items, citizens distributing fliers, handing out bi-lingual fliers to school children to be given to the student's guardian, posting fliers at local community businesses, local school board meeting agendas, area congressional office and non-profit agency assistance, local senior centers and health clinics (if applicable), email and other forms of communication. Formal public meetings were held in the various communities shown below. A summary of additional information – Tulare County Resource Management Complete Streets and Community Plan Outreach (2015 - 206) – is located in the Appendix G.

## Improvement Standards

The purpose public workshops or community meetings is to engage in discussions with local residents and business owners regarding specific topics, e.g., transportation related improvements. Transportation related facilities for public use are built within existing right of way (R/W) owned by a public agency, e.g., county, city or state. Within this R/W is a standard cross section, which is a term that is used to define the configuration of existing or proposed roadways at right angles to the centerline (CL). Typical sections show the width, thickness and descriptions of the pavement section, as well as the geometrics of the graded roadbed, side improvements and side slopes.

In Tulare County, the two most common cross sections are shown for two or four lane roads, varying in width based upon the number of lanes, parking, sidewalks, shoulders, bike lanes, etc. Figure 1 shows the cross section for two lane roads and Figure 2 identifies a typical four lane cross section.

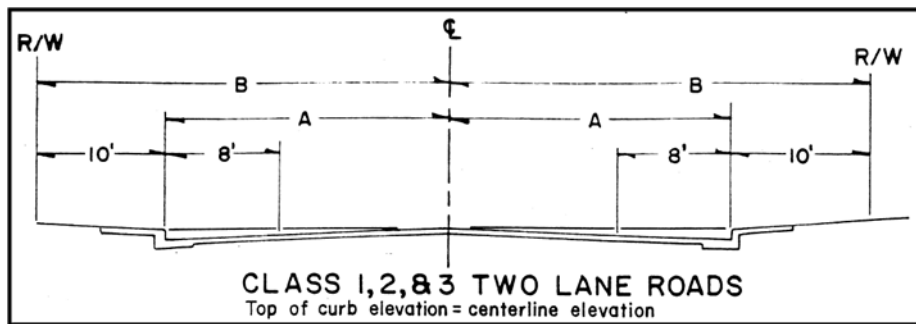


Figure 1 - Tulare County Class 1, 2 & 3 Two Lane Roads

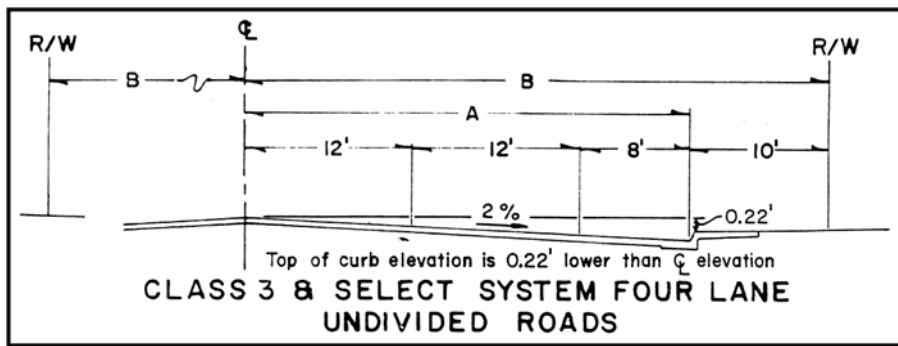


Figure 2 - Tulare County Class 3 Four Lane Road

## Tulare County Pavement Management System

### *Pavement Management*

Pavement management is the process of planning the maintenance and repair of a network of roadways or other paved facilities in order to optimize pavement conditions over the entire network. Pavement management incorporates life cycle costs into a more systematic approach to minor and major road maintenance and reconstruction projects. The needs of the entire network as well as budget projections are considered before projects are executed. Pavement management encompasses the many aspects and tasks needed to maintain a quality pavement inventory, and ensure that the overall condition of the road network can be sustained at desired levels.


### *Pavement Management System*

The Tulare County Pavement Management System (PMS) is a planning tool used to aid pavement management decisions. PMS software programs model future pavement deterioration due to traffic and weather, and recommend maintenance and repairs to the road's pavement based on the type and age of the pavement and various measures of existing pavement quality. Measurements can be made by persons on the ground, visually from a moving vehicle, or using automated sensors mounted to a vehicle. PMS software assists RMA staff to create composite pavement quality rankings based on pavement quality measures on roads or road sections. Recommendations are usually biased towards preventive maintenance, rather than allowing a road to deteriorate until it needs more extensive reconstruction.

Typical tasks performed by Tulare County PMS include:

- Inventory pavement conditions, identifying good, fair and poor pavements;
- Assign importance ratings for road segments, based on traffic volumes, road functional class, and community demand;
- Schedule maintenance of good roads to keep them in good condition; and,
- Schedule repairs of poor and fair pavements as remaining available funding allows.

Research has shown that it is far less expensive to keep a road in good condition than it is to repair it once it has deteriorated. This is why pavement management systems place the priority



on preventive maintenance of roads in good condition, rather than reconstructing roads in poor condition. In terms of lifetime cost and long term pavement conditions, this will result in better system performance.

The County is proposing a Road Maintenance Plan (see Appendix D) for the community of East Orosi that is a result of the PMS.

## Implementation

### Selection of Community Priorities

An effort is under way in Tulare County to implement Complete Streets Policies in the unincorporated communities within Tulare County's boundary. Just as the County updated its General Plan in 2012, many of the Community Plans are going through the update process. As a result of the Community Plan update process, several public meeting have been held in order to garner input from the local residents and business owners. Balancing the needs of what the people want while following local, state and federal policies and laws with a limited amount of available funding is the principal challenge in each community.

Transportation and related infrastructure costs tend to be exceedingly high may take years to implement. For purposes of this Study five transportation corridors were selected within the community (see Appendix A), and two roadway segments in the community were selected to be further evaluated for implementation of Complete Street standards. These roadway segments generally represent the highest volume roadways with a blend of residential and mixed land uses that also provide for regional access.

General themes that were voiced from residents in each community related to transportation included the need for:

- Sidewalks
- Better road conditions
- Safe walking and biking areas
- Street lights
- Pedestrian crossings
- Safe (lower) vehicle speeds
- Improved drainage
- Increased transit stops
- Improved connectivity (railroad crossings)

Given the information provided by the residents and business owners, conceptual layouts and designs based upon the citizens' concerns were presented to collect input. Based upon the community planning process, the following sections identify proposed projects for each community.

### Project Phasing

Generally, Tulare County RMA is proposing two types of projects coming from the community based upon the complexity of the project. The first types of projects are "shovel ready" that could be built immediately. They would be considered Phase 1 Projects and would have only minor needs for storm drain facilities, fence relocations, utility conflicts, etc. Phase 2 Projects are more inclusive and would be classified as medium to long range projects. These projects would need

other infrastructure improvements such as storm water basins, major storm drain improvements, utilities to be undergrounded, etc.

Phase 1 Projects	Phase 2 Projects
Curb, gutter & sidewalk (storm drain water into existing system); pedestrian ramps; bulb outs (where appropriate)	Curb, gutter & sidewalk (new drainage system)
Street lights	Major storm drain facilities (new pipelines and storm water basins)
Bus shelters, benches, trash receptacles, etc.	Utility relocations (undergrounding)
Fence relocations	Major land acquisition
Street signage and striping	Railroad crossing improvements
Minor utility conflicts	
Minor land acquisition	

**Outreach:** March 3, 2015, September 8, 2016 & December 15, 2016

The designs for roadway, bicycle and roadway facilities was based on feedback from members of the Custer-Orosi School District on March 3, 2015, and through two meetings held with members from the Community in September 2016, and December 2016. The approach RMA took was to plan for a connected network of Streets that brought travelers from Ave. 418 to the North through the Community on Lone / Road 140 down to connecting to Avenue 416.

## Improvement Plans

The following roadways were selected by the Community based on outreach and improvements designed by the Resource Management Agency's Public Works Division (See Appendix A).

Outreach: Thursday, September 8, 2016 6:00 p.m.

1. Ave 416 (between SR 63 and Road 140; this part is covered by the Orosi Complete street policy. We will include it in the East Orosi plan anyway)
2. Ave 418 (Road 139 to Road 140)
3. Lone/Road 140 (Ave 416 to Ave 419)
4. Ave 419 (Road 139 to Road 140)



# Projects

## Complete Streets Project Plans

The plans and projects in the appendices are identified as part of the complete streets policy to identify corridors for various user types and to demonstrate examples of design policies. These plans and are the result of input obtained through the community outreach process, multiple Tulare County agencies and divisions and professional engineering consultants.

The four projects identified herein represent the priority improvements to the backbone of the complete streets network within the community of East Oroshi. Two of these projects have been developed to a 30% design stage and the remaining two projects have been preliminarily scoped and budgetary estimates have been prepared. These four projects were developed to provide the County and various funding agencies with a list of projects to move toward funding, design, and ultimately construction.


## Complete Streets Funding Opportunities

The following sections identify opinions of probable cost estimates for Complete Street transportation related improvements in East Oroshi. As shown in the tables, the funding sources include local, state and federal programs. Typically, local matches are required for acquiring state and federal funds. Measure R, a Tulare County sales tax for transportation, is available for such matches.

## Cost Estimates



Detailed cost estimates are included in Appendix E.

# Appendix A - Proposed Complete Streets Project

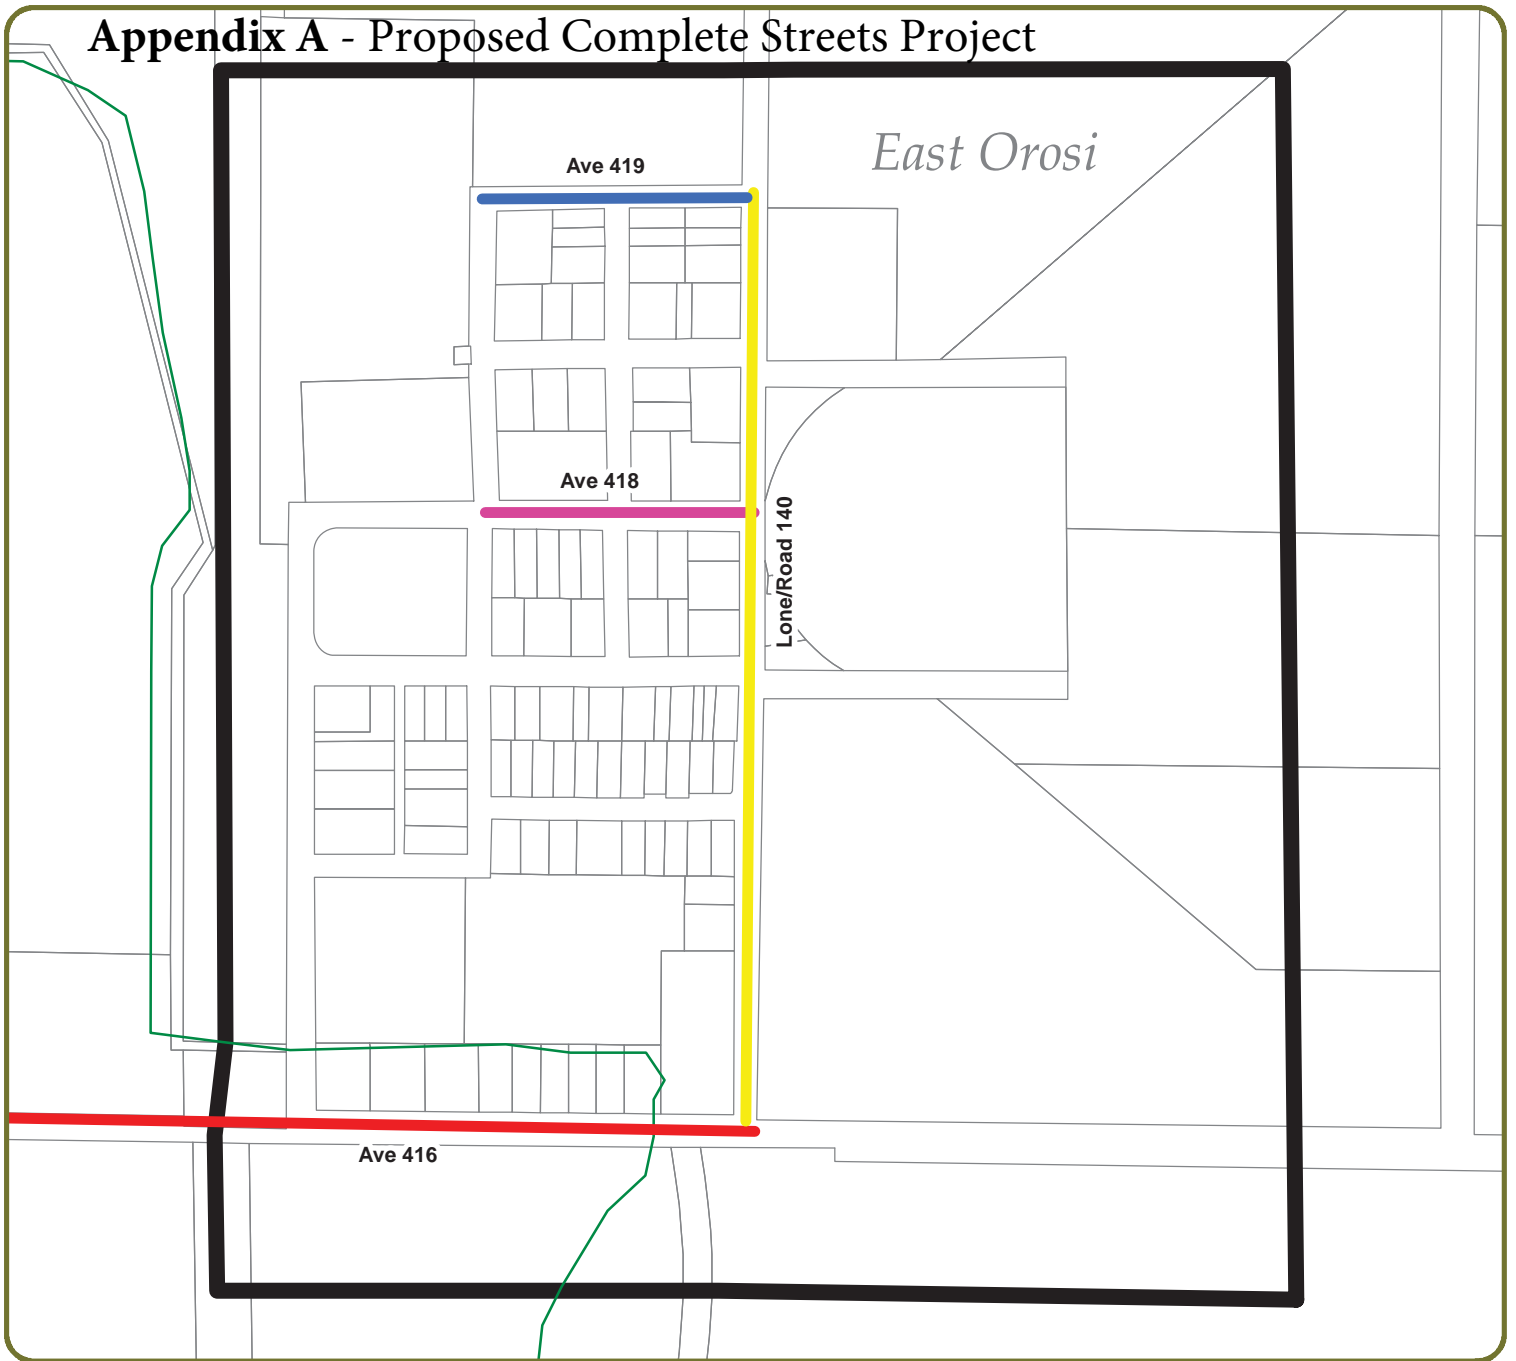

## Legend

- Ave 418 Road 139-Road 140
- Ave 416 SR 63-Road140
- Lone/Road 140 Ave 416-Ave 419
- Ave 419 Road 139-Road 140

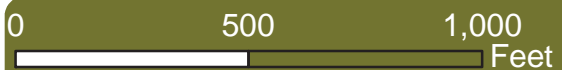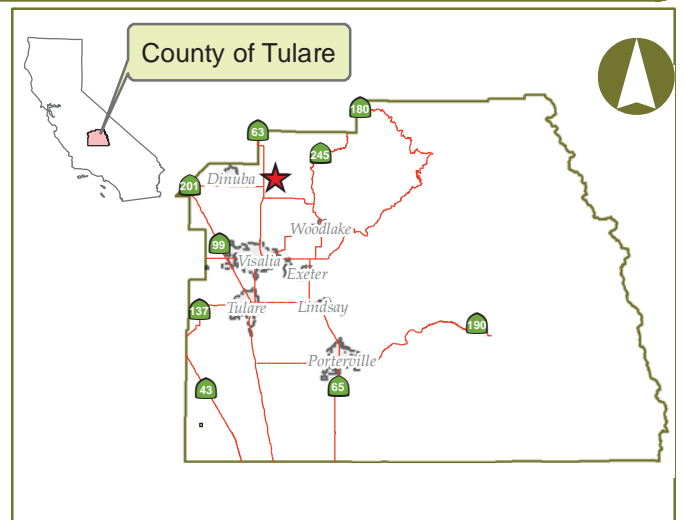


County of Tulare-East Orosi Road Identification  
Vicinity Map

# Appendix B – Circulation Plan

## Legend

- Freeway
- Freeway Ramp
- Arterial (Major)
- Arterial (Minor)
- Collector (Major)
- Collector (Minor)
- Local (Rural)
- Local (Urban)
- Local (Private)
- Local (Limited)
- trail
- East\_Orosi\_Urban\_Development\_Boundary

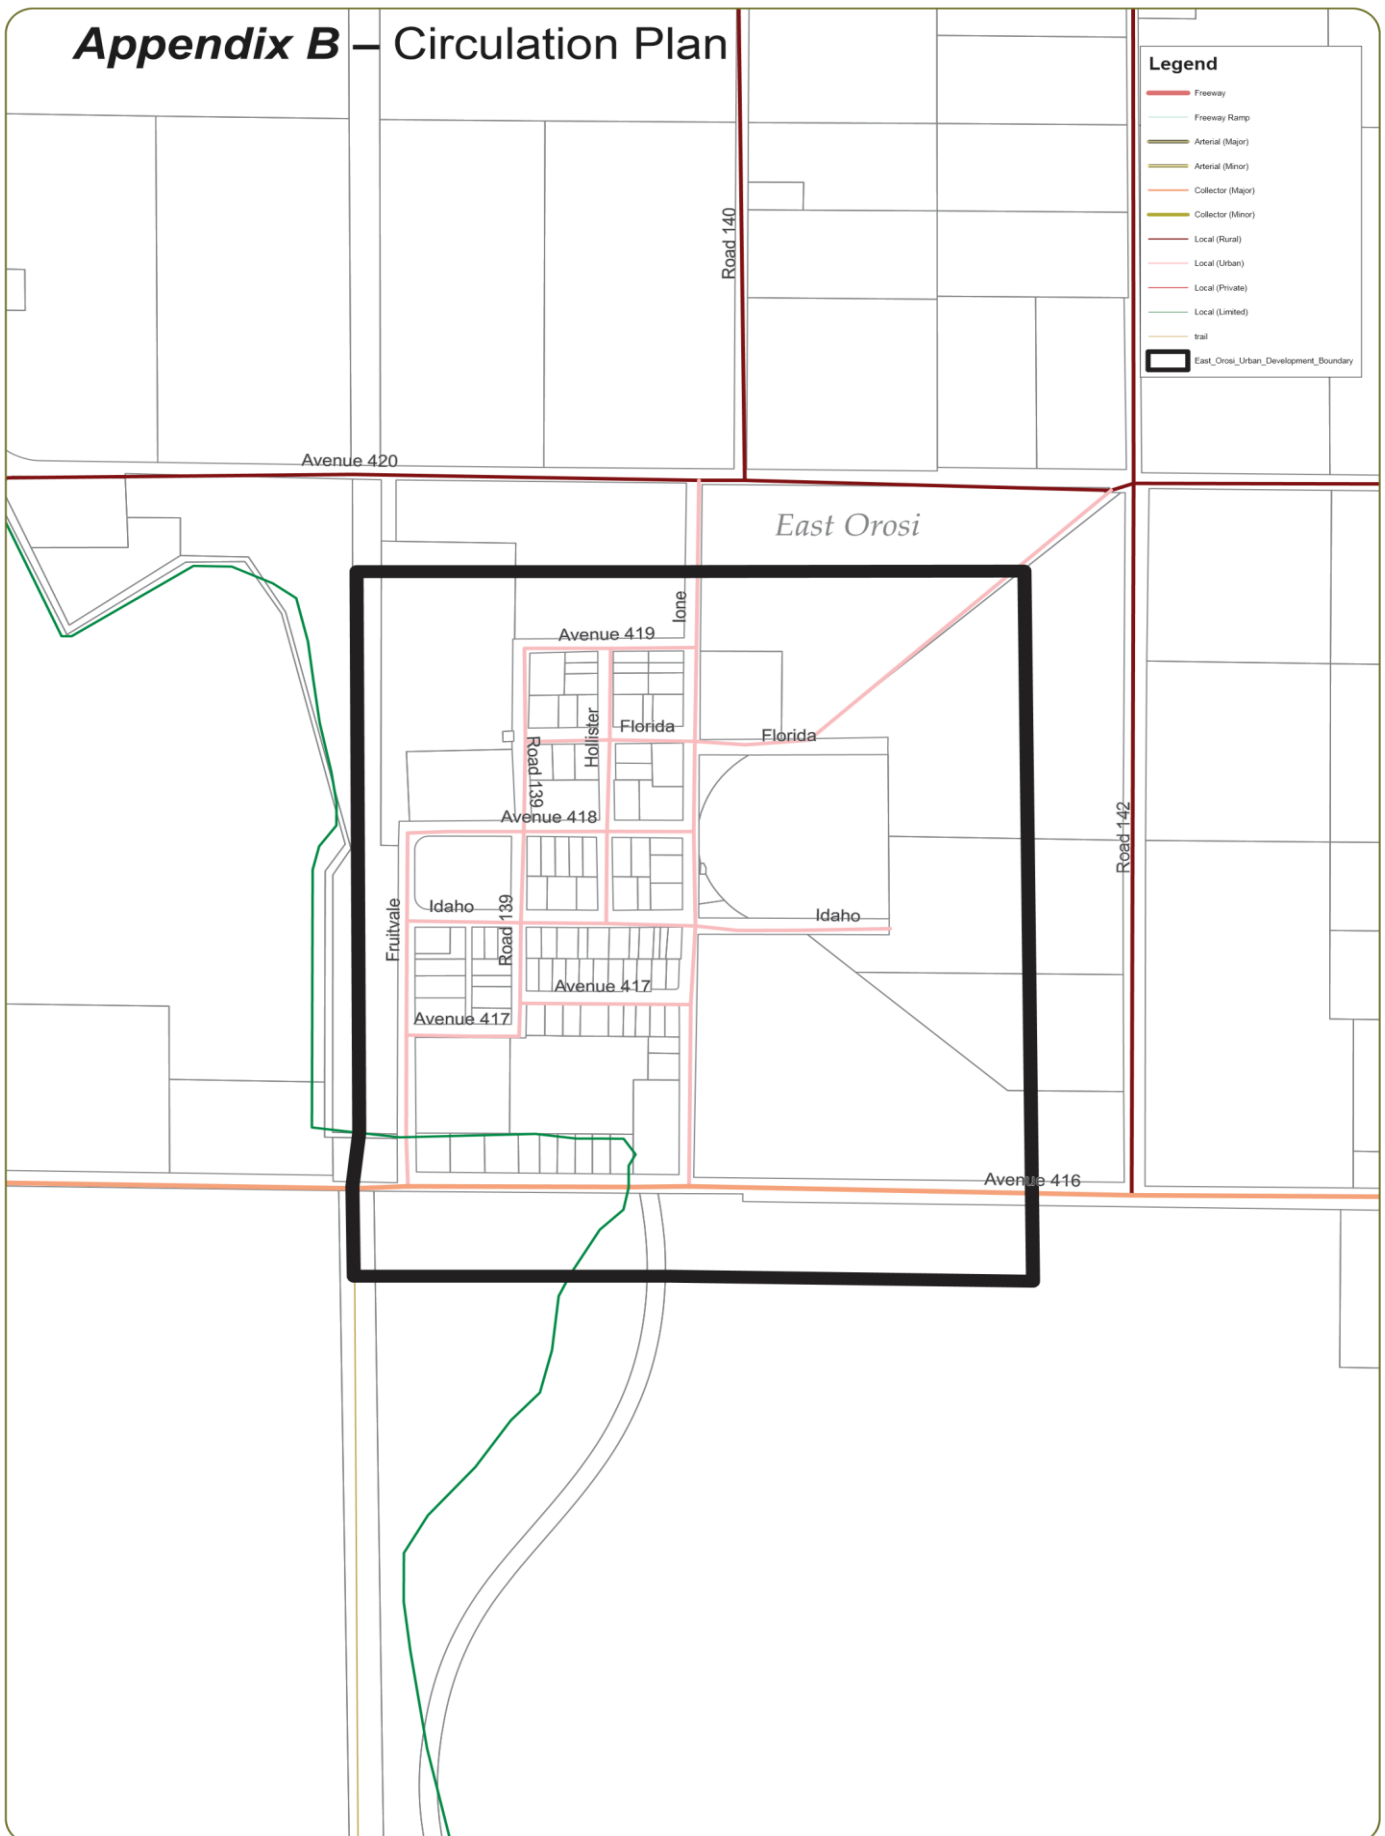

0

1,100  
Feet

County of Tulare-Community of East Orosi  
Circulation Plan

# Appendix C - Bicycle, Bus, and Pedestrian Plan

**Legend**

- Bike\_Route\_Class\_1
- Pedestrian\_Route
- Bus Stop Only
- East\_Orosi\_Urban\_Development\_Boundary
- Route 10

**Map Labels:**

- Avenue 420
- Road 140
- Road 142
- Avenue 419
- Avenue 418
- Avenue 417
- Avenue 416
- Road 139
- Road 138
**Map Features:**

- East Orosi
- Florida
- Idaho
- Fruitvale
- Bus Stop Only
- Route 10






# Appendix D – Road Maintenance Plan

## Legend

- Asphalt Concrete Reconstruction
- Chip Seal
- Asphalt Concrete Overlay
- Rejuvenating Agent
- East Orosi Urban Development Boundary

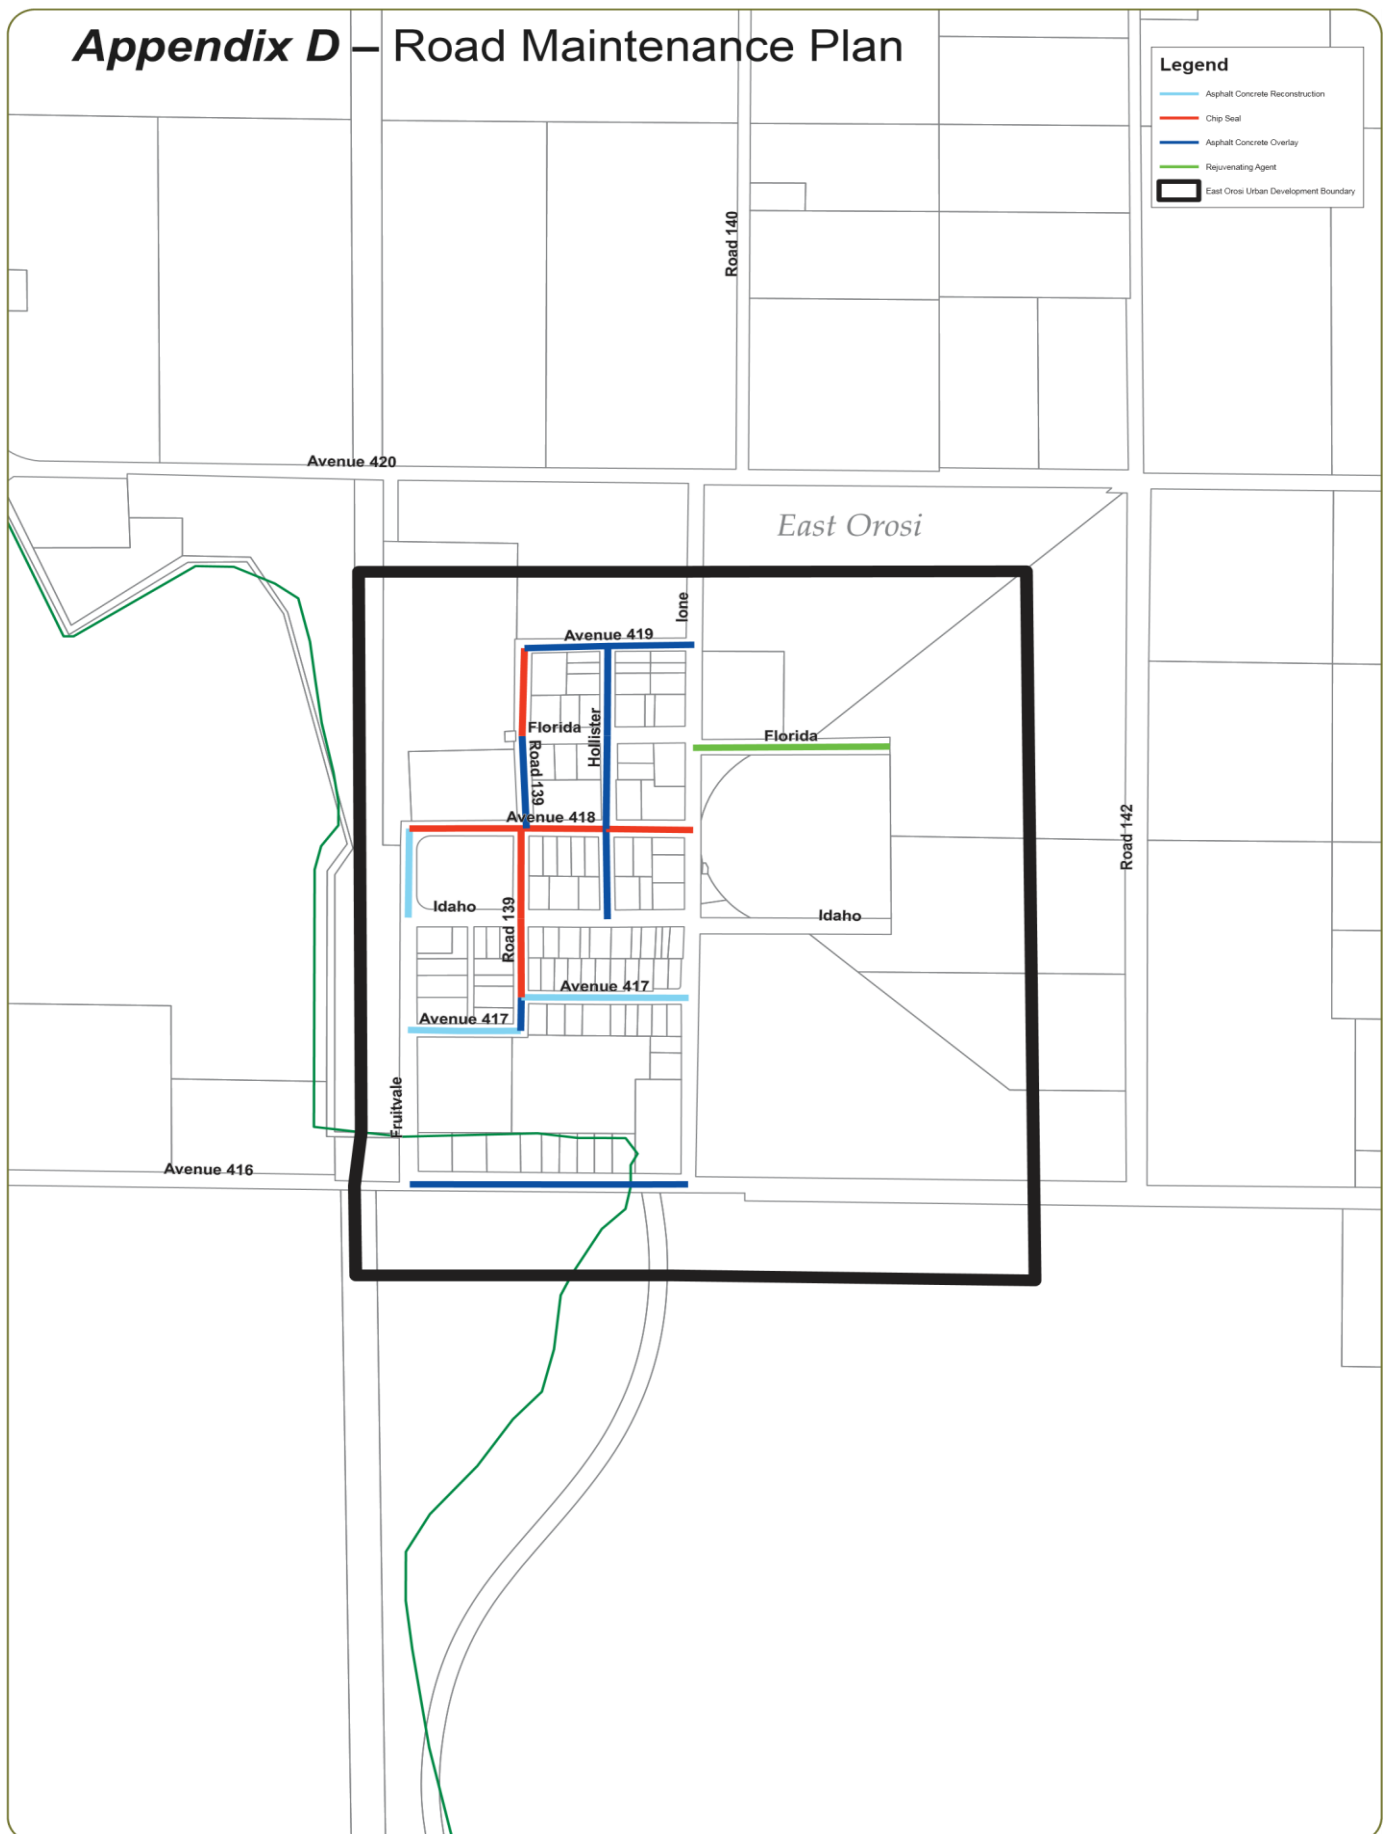

0

1,100  
Feet

County of Tulare-Community of East Orosi  
Road Maintenance Plan

# Appendix E – Cost Estimates for East Orosi

Detailed Engineer's Estimate						
Agency:		Tulare County Resource Management Agency				
Project Name:		Complete Streets Phase 3 East Orosi				
Project Location:		Road 140 - Ave 416 to Ave 419				
Date of Estimate:		December 8, 2016				
Prepared by:		Pedro Ornelas/Diego Corvera				
Contruccion Related Cost						
Item No.	Caltrans Item code	Description	Units	Quantity	Unit Cost	Total
1	999990	Mobilization	LS	1	\$100,000	\$100,000
2	050126	Construction Staking	LS	1	\$20,000	\$20,000
3	120090	Construction Area Signs	LS	1	\$25,000	\$25,000
4	120100	Traffic control system	LS	1	\$25,000	\$25,000
5	120300	Temporary Pavement Marker (Refl.)	LS	1	\$20,000	\$20,000
6	130200	Prepare Water Pollution Control Program	LS	1	\$10,000	\$10,000
7	220101	Finishing Roadway	LS	1	\$15,000	\$15,000
8	150712	Remove Painted Pavement Markings	SQFT	72	\$5	\$360
9	152390	Remove Roadside Sign	EA	6	\$200	\$1,200
10	152379	Relocate Fence	LF	1400	\$30	\$42,000
11(F)	190101	Roadway excavation	CY	1220	\$100	\$121,991
12(F)	250201	Class 2 Aggregate Base	CY	589	\$95	\$55,944
13	390133	Hot Mix Asphalt (Type B)	TON	636	\$120	\$76,320
14	731504	Minor Concrete (Curb & Gutter)	LF	2150	\$25	\$53,750
15	731521	Minor Concrete (Sidewalk)	SQFT	8300	\$8	\$66,400
16	731623	Minor Concrete (Ramp)	EA	12	\$4,000	\$48,000
17	731516	Minor Concrete (Driveway)	SF	2100	\$15	\$31,500
18	510502	Minor Concrete (Minor Structures)	EA	3	\$3,000	\$9,000
19	840515	Thermoplastic Pavement Marking (White)	SF	72	\$10	\$720
20	152434	Adjust riser	EA	2	\$1,000	\$2,000
21	152469	Adjust Utility Cover to Grade	EA	7	\$800	\$5,600
22	568023	Install Roadside Sign	EA	6	\$500	\$3,000
23		Remove Tree	EA	2	\$1,000	\$2,000
24		Minor Concrete (Continous Gutter)	LF	100	\$50	\$5,000
					Sub-Total:	\$739,785
					*Contingency:	\$73,979
					TOTAL:	\$813,764
* Up to 10% Contingency may be included in Engineer's Estimate						
(F) = Final Pay Item						

(F) = Final Pay Item

Non-Construction Related Cost						
Item No.	Caltrans Item code	Description	Units	Quantity	Unit Cost	Total
25	-	Environmental Clearance	% of CON	5%	\$739,785.19	\$36,989.26
26	-	Preliminary Engineering (PE)	% of CON	10%	\$739,785.19	\$73,978.52
27	-	Construction Engineering (CE)	% of CON	15%	\$739,785.19	\$110,967.78
28	-	R/W Acquisition	LS	1	\$15,000.00	\$15,000.00
29	-	Utility Pole Relocation	EA	10	\$25,000.00	\$250,000.00
Total:						\$486,935.56

<b>Total Construction &amp; Non-Construction Items</b>					<b>\$1,300,699.26</b>
--	--	--	--	--	-----------------------

INDEX OF SHEETS


SHEET NO.	PAGE NO.	DESCRIPTION
T1	1	TITLE SHEET
X1	2	TYPICAL CROSS SECTIONS
L1-L2	3-4	LAYOUT SHEETS

STATE OF CALIFORNIA  
COUNTY OF TULARE


PROJECT PLANS FOR CONSTRUCTION OF  
COMPLETE STREETS PHASE III  
EAST OROSI  
IN COUNTY OF TULARE

ROAD 140 – AVENUE 416 TO AVENUE 419

Appendix F - East Orosi 30% Submittal Plan

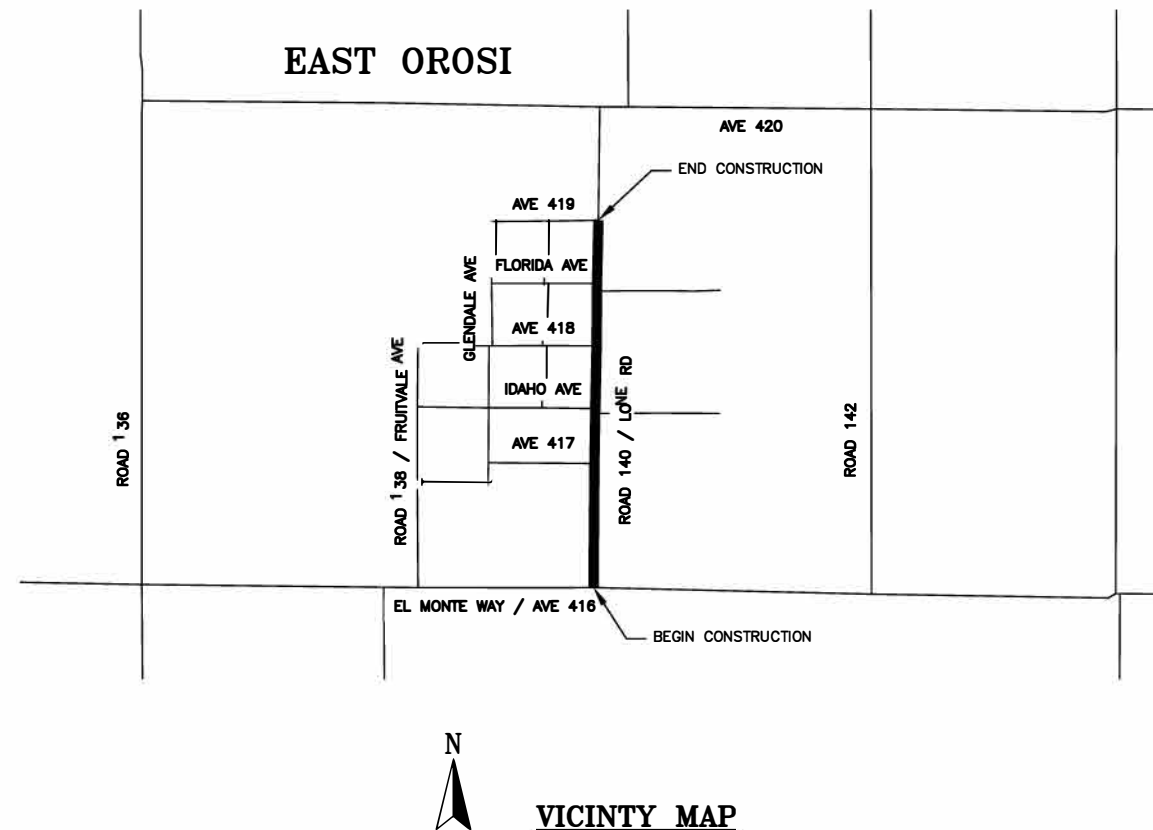

PROJECT LOCATION

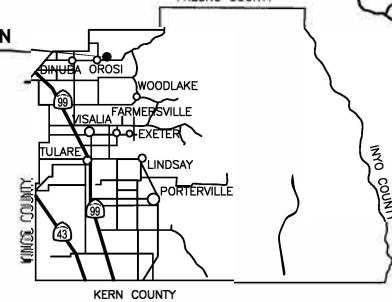

REVISIONS


NO.	DATE	DESCRIPTION

COUNTY OF TULARE  
RESURCE MANAGEMENT AGENCY  
961 SOUTH MOONEY BLVD.  
VISALIA, CA 93277  
(559)624-7000  
WWW.TULARECOUNTY.CA.GOV/RMA




TITLE SHEET  
COMPLETE STREETS PHASE III  
EAST OROSI  
TULARE COUNTY


SCALE	N.T.S.
DIVISION	DESIGN
JOB NO.	18018-1
DESIGNED	PAO
DRAWN	JDF
CHECKED	PAO
FILE	18018-1T001.DWG
DATE	11-15-2018
SHEET No.	T1

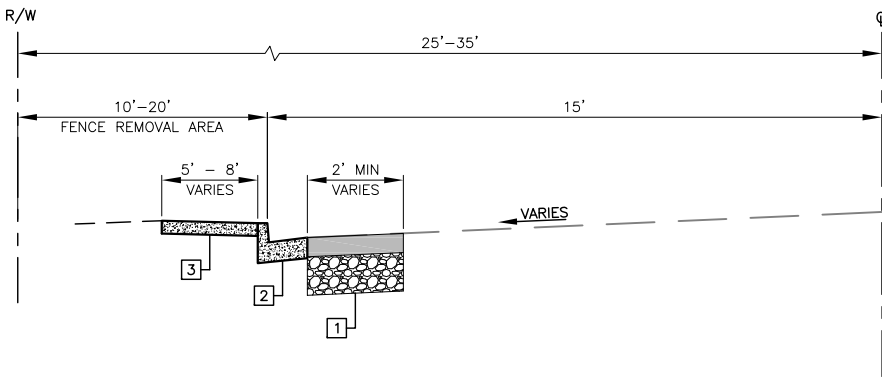

**ROAD 140**  
STA 10+32.03 TO STA 16+77.00  
STA 17+01.00 TO STA 19+58.94  
STA 19+98.94 TO STA 22+99.22  
STA 23+39.23 TO STA 26+38.93  
STA 26+78.93 TO STA 29+79.79

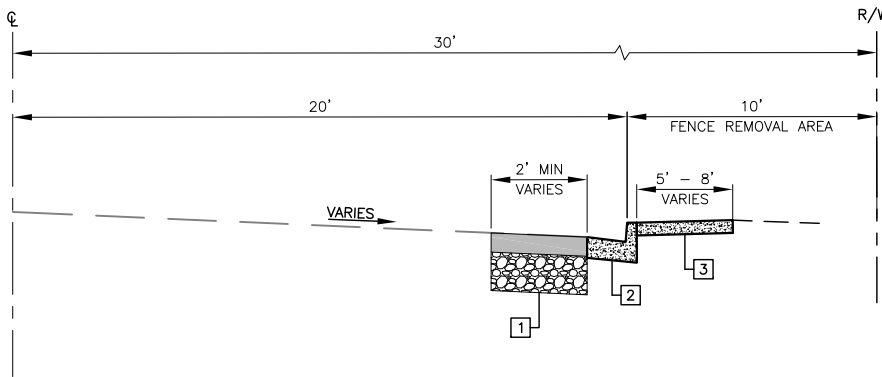

**ROAD 140**  
STA 19+98.98 TO STA 21+80.60

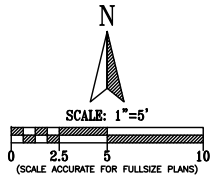


- NOTES:
1. FOR EXACT LOCATIONS OF CURB AND GUTTER, CURB, AND SIDEWALK, SEE PLAN SHEETS.
  2. ALL MAILBOXES, FENCES, TREES, SIGNS, STRUCTURES, OR OBSTRUCTIONS IN THE PROPOSED SIDEWALK AREA, EITHER EXISTING OR PROPOSED MUST CONFORM TO CURRENT ADA REQUIREMENTS FOR CLEARANCE AND OTHER STATUTES FOR WHEELCHAIR ACCESSIBILITY.
  3. ALL EXISTING STRUCTURES, OBJECTS, OR FENCES IN THE CONSTRUCTION AREA OR R/W SHALL BE RELOCATED OR REMOVED UPON CONSULTING THE RESIDENT ENGINEER (RE) OR PROPERTY OWNER. POINT OF REMOVAL OF EXISTING CONCRETE STRUCTURES SHALL BE A CLEAN CUT OR SEPARATION BY SAW-CUT AND DETERMINED BY THE RE.
  4. KNOWN UNDERGROUND UTILITIES ARE SHOWN AS APPROXIMATE IN LOCATIONS. IT IS THE CONTRACTOR'S RESPONSIBILITY TO LOCATE AND VERIFY ALL UNDERGROUND UTILITIES IN THE CONSTRUCTION AREA BY EITHER CONTACTING USA OR THE UTILITY OWNER.
  5. BACK OF WALK GRADING SHALL MATCH EXISTING GROUND AT 10% MAXIMUM SLOPE WITH NATIVE MATERIAL, DG, ASPHALT, CONCRETE OR PRE-EXISTING MATERIAL SUCH THAT A SMOOTH TRANSITION IS PROVIDED. PAYMENT FOR BACK OF WALK GRADING IS INCLUDED IN THE PAYMENT FOR ROADWAY EXCAVATION.
  6. PAVING OR PAVE-OUT FROM PROPOSED TO EXISTING ROAD SHALL NOT EXCEED 15% FOR TRANSITION SLOPE OR PER ACCEPTANCE BY THE RE. ALL PAVING TO MATCH EXISTING SHALL HAVE A CLEAN CUT EDGE OR SAW-CUT AND SPRAYED WITH ASPHALT BINDER.

**TYPICAL STRUCTURAL SECTIONS**

- 1 20-YEAR DESIGN  
0.5' AC (TYPE B)  
1' AB (CLASS II)
- 2 BARRIER TYPE CURB AND GUTTER,
- 3 CONCRETE SIDEWALK, 4" THICK TYPICAL

**30% SUBMITTAL  
PRELIMINARY, NOT  
FOR CONSTRUCTION**

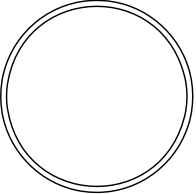

REVISIONS	
No.	DESCRIPTION

COUNTY OF TULARE  
RESOURCE MANAGEMENT AGENCY

5961 SOUTH MOONEY BLVD.  
VISALIA, CA 93277  
(559)624-7000  
WWW.TULARECOUNTY.CA.GOV/RMA

CROSS SECTIONS

**COMPLETE STREETS PHASE III**

**EAST OROSI**

TULARE COUNTY

SCALE	1"=5'
DIVISION	DESIGN
JOB NO.	16018-1
DESIGNED	JDF
DRAWN	JDF
CHECKED	PAO
FILE	16018-1X001.DWG
DATE	11-15-2016
SHEET No.	X1

2 OF 4

\\MAPROJECTS\16018-1\16018-1X001.DWG 12/22/2016 8:35 AM

CONSTRUCTION NOTES (SHEETS L1 & L2):

- 1 MINOR CONCRETE (CURB & GUTTER)
- 2 MINOR CONCRETE (SIDEWALK) WIDTH PER PLAN
- 3 MINOR CONCRETE (RAMP) CASE C
- 4 MINOR CONCRETE (DRIVEWAY)
- 5 MINOR CONCRETE STRUCTURES (DROP INLET)
- 6 STORM DRAIN PIPE
- 7 MISCELLANEOUS AC RAMP
- 8 ADJUST UTILITY TO GRADE
- 9 RELOCATE CHAIN LINK FENCE
- 10 RELOCATE WOOD FENCE
- 11 RELOCATE WROUGHT IRON FENCE



- 12 RELOCATE MAILBOX
- 13 RELOCATE UTILITY POLES (BY OTHERS)
- 14 RELOCATE FIRE HYDRANT
- 15 RELOCATE STREET SIGN
- 16 RELOCATE STONE WALL
- 17 REMOVE TREE

LEGEND

- PROPOSED STRUCTURAL SECTION
- EXIST FENCE
- EXIST MANHOLE
- EXIST ELECTRICAL POLE
- EXIST TREE
- EXIST FIRE HYDRANT
- EXIST WATER METER
- EXIST WATER VALVE
- EXIST SIGN
- EXIST MAILBOX
- MONUMENT

GENERAL NOTES:

- GRIND AREAS SHOWN ARE APPROXIMATE, EXACT GRIND & REPLACE AREAS SHALL BE MARKED BY ENGINEER.
- SAWCUT BOUNDARIES ARE APPROXIMATED FOR THE CONSTRUCTION LIMITS AND SHALL BE DEFINED IN THE FIELD BY THE ENGINEER.

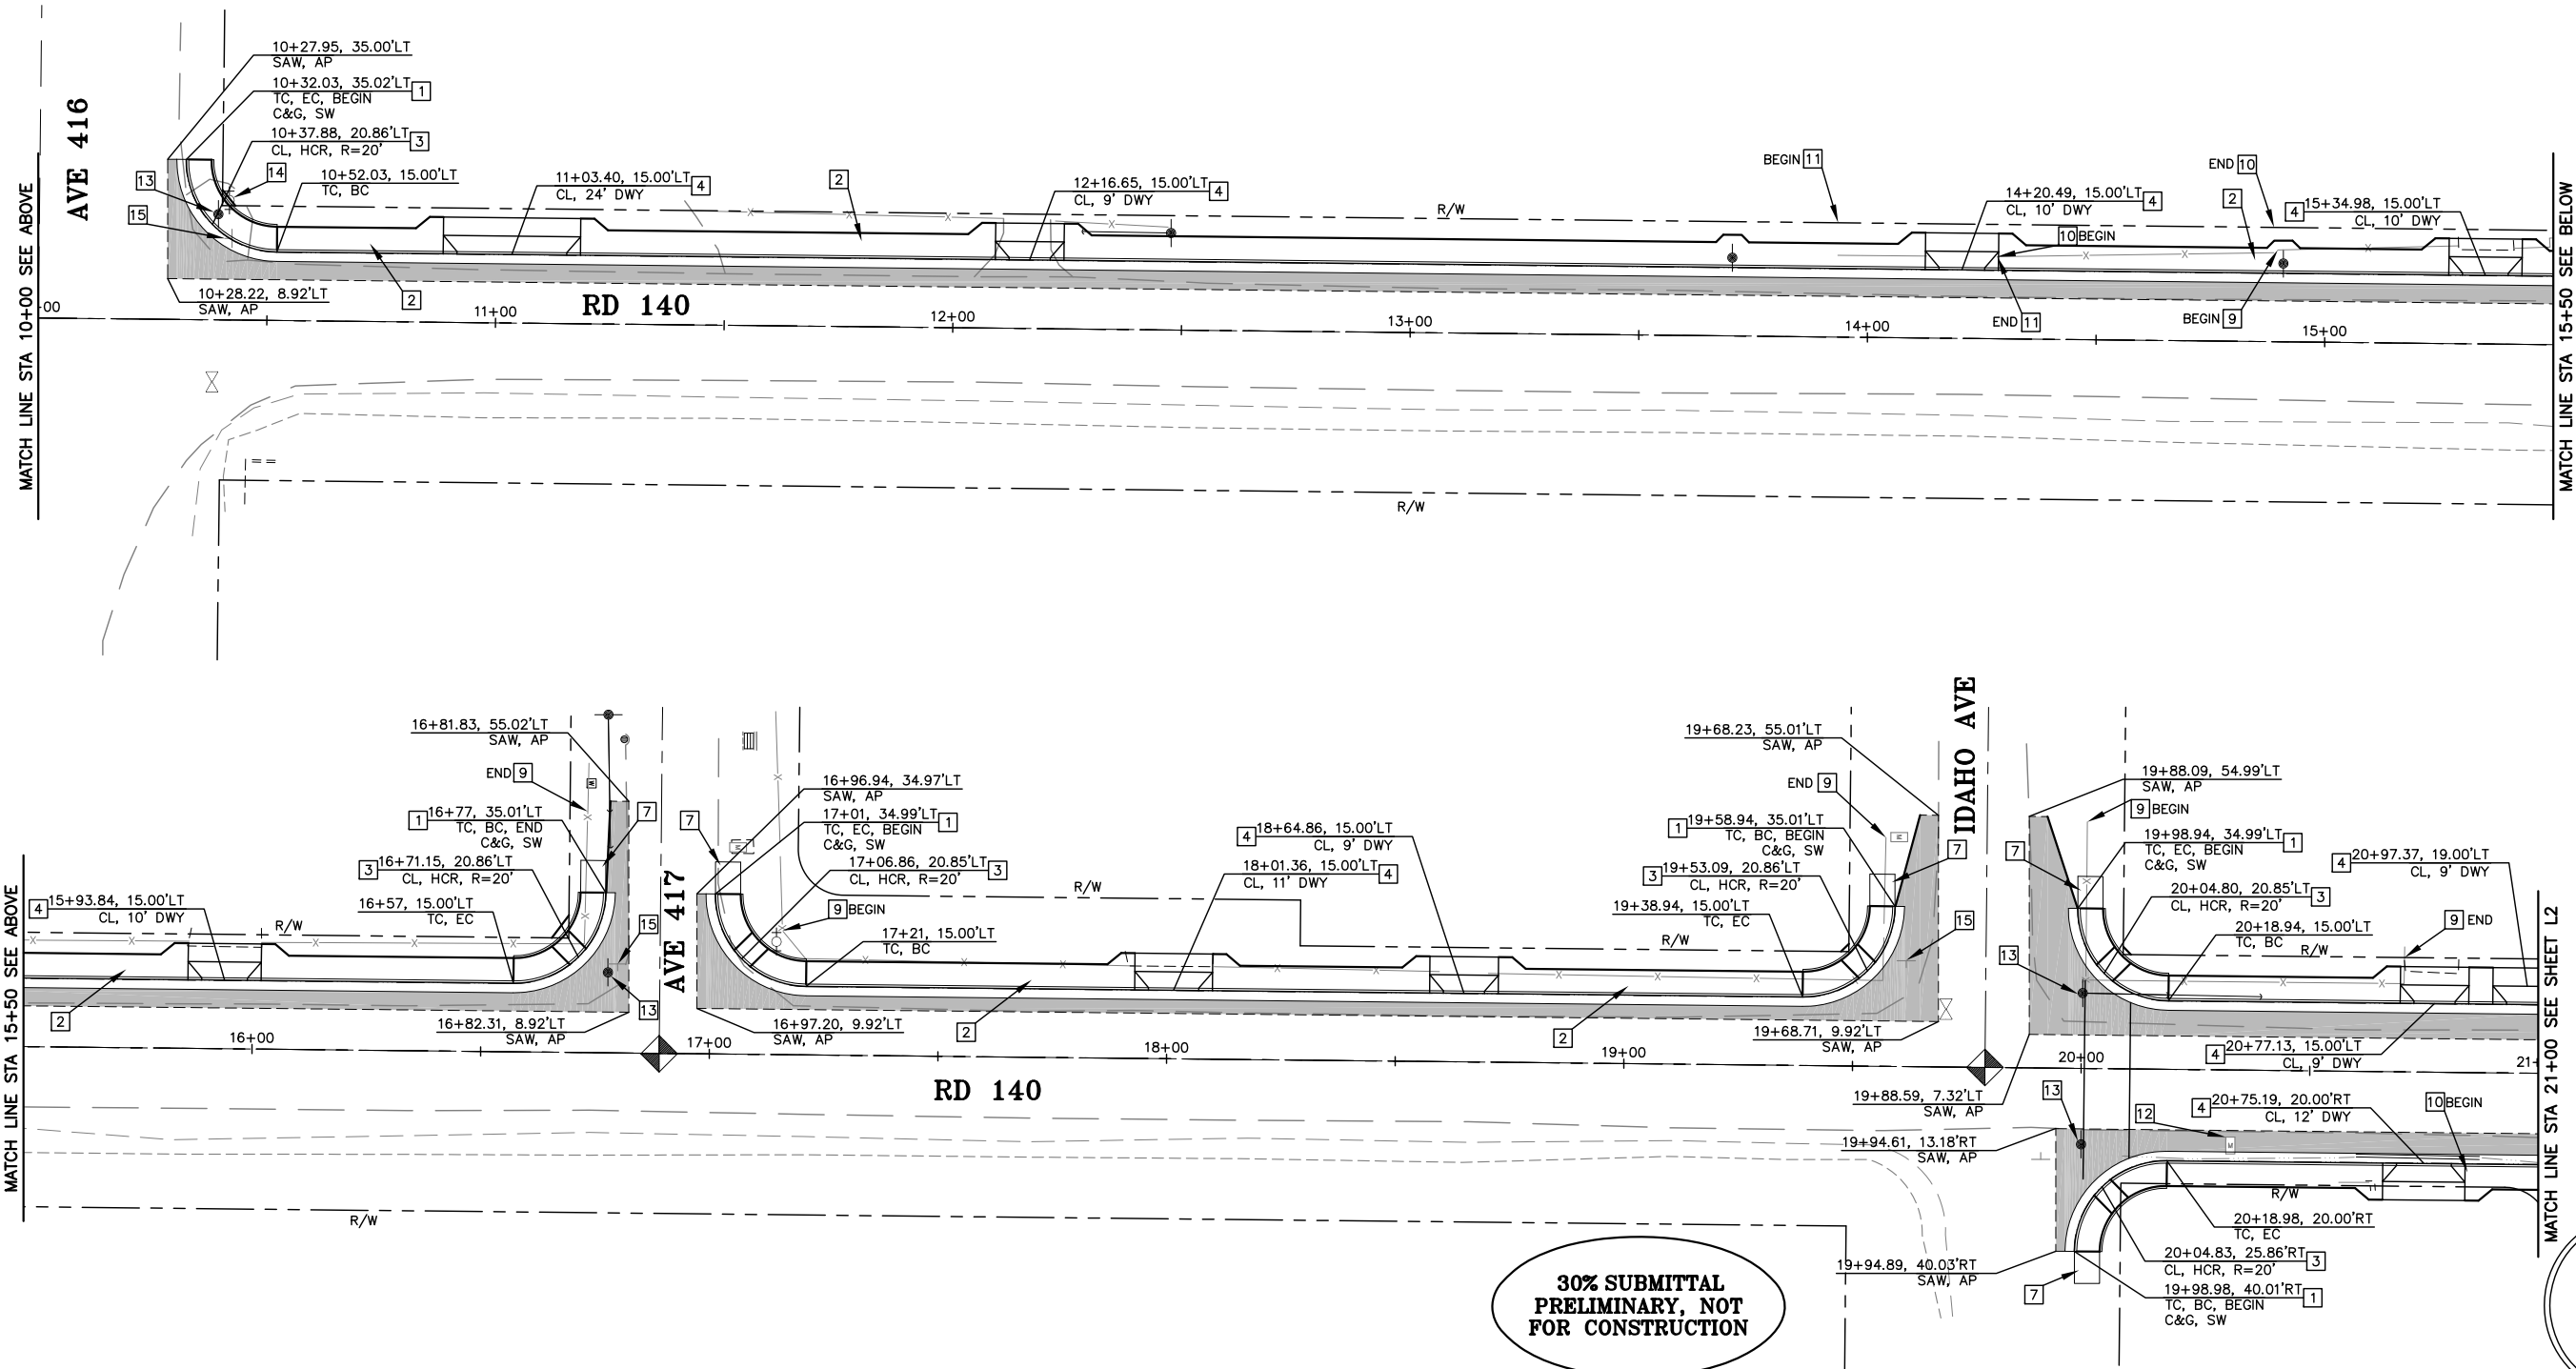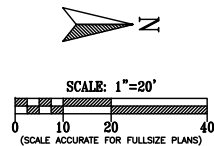

30% SUBMITTAL  
PRELIMINARY, NOT  
FOR CONSTRUCTION

REVISIONS

No.	DESCRIPTION	DATE	BY


COUNTY OF TULARE  
RESOURCE MANAGEMENT AGENCY  
5961 SOUTH MOONEY BLVD.  
VISALIA, CA 93277  
(559)624-7000  
WWW.TULARECOUNTY.CA.GOV/RMA



LAYOUT SHEETS  
COMPLETE STREETS PHASE III  
EAST OROSI  
TULARE COUNTY

SCALE	1"=20'
DIVISION	DESIGN
JOB NO.	16018-1
DESIGNED	JDF
DRAWN	JDF
CHECKED	PAO
FILE	16018-1L001.DWG
DATE	11-15-2016
SHEET No.	

L1

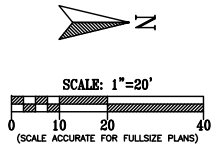

**30% SUBMITTAL  
PRELIMINARY, NOT  
FOR CONSTRUCTION**

[illegible]

**COUNTY OF TULARE  
RESOURCE MANAGEMENT AGENCY**

5961 SOUTH MOONEY BLVD.  
VISALIA, CA 93277  
(559)624-7000  
[WWW.TULARECOUNTY.CA.GOV/RWA](http://WWW.TULARECOUNTY.CA.GOV/RWA)



LAYOUT SHEETS

**COMPLETE STREETS PHASE III**

**EAST OROSI**

TULARE COUNTY

SCALE	1"=20'
DIVISION	DESIGN
JOB NO.	16018-1
DESIGNED	JDF
DRAWN	JDF
CHECKED	PAO
FILE	16018-1L001.DWG
DATE	11-15-2016
SHEET No.	

L2

4 of 4

## Appendix G – Outreach

Please join us for the Community Safe Routes to School and Complete Streets meeting. The meeting will dive deeper into the goals of the Safe Routes to School plan and the Complete Streets Policy. We encourage all the members of the community to attend. We seek and welcome your input!

**Highlights:** What is Safe Routes to School, the need for the safe routes to school plan, identification of project areas, discussion of future funding and more!

**Date: Thursday, September 8th, 2016**

**Time: 6:00 p.m.**

**Location: Palm Elementary School- Cafeteria  
12915 Ave 419 Orosi, CA**

For more information call: 559-624-7000



Por favor, acompáñenos a la junta de su Comunidad para informarse acerca del programa Rutas Seguras a la Escuela y policía de calles completas. La reunión se enfocará en los objetivos y metas que tiene el plan de la comunidad y las necesidades de las carreteras. Todos los miembros de la comunidad están invitados a asistir. ¡Agradecemos su ayuda y opinión!

**Aspectos destacados:** ¿Que es "Rutas Seguras a la Escuela"? la necesidad de rutas seguras a la escuela, la identificación de áreas de proyectos, un análisis de finanzas futuras y mucho más!

**Fecha: 8 de Septiembre del 2016**

**Hora: 6:00 p.m.**

**Localidad: Palm Escuela- Cafeteria  
12915 Ave 419 Orosi, CA**

Para más información llame a: 559-624-7000

**Safe Routes to School**   



**East Orosi**

**Safe Routes to School Planning, Complete Streets Meeting,  
Community Planning  
Tulare County**

**Thursday, September 8, 2016**

**Time: 6:00 p.m.**

**Location: Palm School  
12915 Ave 419 Orosi, CA**

1. Introduction
2. Purpose of the Meeting
3. Land Use & Zoning
4. Complete Streets
5. Safe Routes to School
6. Preferred Routes
7. Public Input

Thank you for attending!  
559-624-7000



Cutler-Orosi Community Meeting hosted by the Tulare County Resource Management Agency  
Complete Streets Meeting/ Community Plan Kick off Meeting  
Tuesday, March 3, 2015  
Golden Valley Elementary School- Cafeteria  
41456 Rd. 127  
Orosi, CA 93647  
5:30p.m.

County staff Kyria Fierros, Dave Bryant and Aaron Bock from County Economic Development and Planning Branch from the Tulare County Resource Management Agency (RMA) attended the community meeting in Orosi, CA on March 3, 2015. This was the second meeting RMA held in Orosi.

On February 12, 2015, RMA gave an informational update about the Community Plan and Complete Streets program at the Cutler-Orosi Joint Unified School Board meeting.

At the meeting the Board suggested RMA hold a separate meeting with the community allowing all local residents the opportunity to come to a meeting. The Board also requested information on the past improvements completed from the previous Community Plan of 1988 and the amount of projects implemented since the passing of Measure R in 2006.

On March 3, 2015 RMA with the help from Roel Alvarado, Principal at Cutler Elementary, translated the meeting in English to Spanish.

RMA staff gave a PowerPoint explaining the Community Plan process and the Complete Streets program letting the public know we were seeking input on priority streets. Dave Bryant updated the community on infrastructure improvements from the previous community plan of 1988 and Kyria Fierros presented on the Measure R funds.

According to our Road Department there the total amount of funds used from Measure R funds since 2006:

Cutler \$242K

Orosi \$900K

Total: \$1.1 million

The five Streets County identified for the complete streets by the community were:

Orosi

1. Avenue 416 – SR 63 to Rd 140 (East Orosi) 43 Votes
2. Avenue 413 – Rd 124 to SR 63 11 Votes
3. Avenue 419 3 Votes
4. Avenue 416 – SR-63 to Dinuba 0 Votes

